


LINE SURVEY

THE SOUTH LINE OF THE NORTH HALF OF THE NORTHEAST QUARTER
OF SECTION 35, T.14N., R.5W., TOWN OF COON, VERNON COUNTY, WISCONSIN.


LEGEND

- O = Set 3/4" Round X 24" Iron Bar, weighing 1.5 Lbs/Lin. FT.
- = Set 1 1/4" Round X 30" Iron Bar, weighing 4.17 Lbs/Lin. Ft.
- Δ = Existing Railroad Spike
- X = Set 5' Steel fence post painted pink.

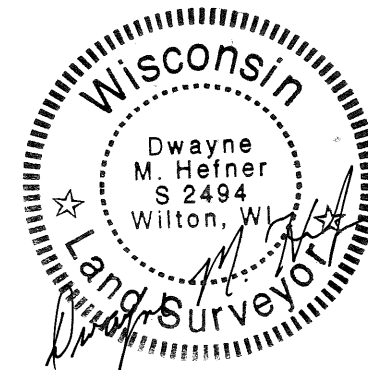

N89°35'52"E | 2618.62' +/-

Exact location of S.W. corner of N.W.1/4-N.E.1/4 was not determined for this survey due to no S.1/4 corner. Line was determined by splitting the bearings from NE corner to N.1/4 corner and from the E.1/4 corner to the W.1/4 corner. This point is on line between the N.1/4 corner and the "Occupied C.1/4 corner".

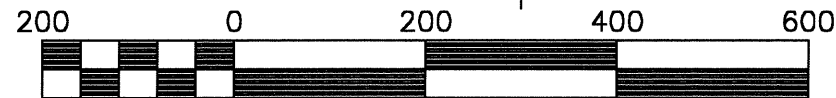

Scale 1" = 200'

Bearings are Geodetic, referenced to the East line of the N.E.1/4 of Section 35, being N01°02'00"E.

SURVEYOR'S CERTIFICATE

I, DWAYNE M. HEFNER, Registered Land Surveyor, do hereby certify that by the order and under the direction ofCRAIG STORM..... I have surveyed and mapped the property described herein, and that this map is a true and correct representation of the line surveyed and that I have fully complied with the provisions AE-7 of the Wisconsin Administrative Code to the best of my knowledge and belief.

Dwayne M. Hefner
DWAYNE M. HEFNER, Registered Land Surveyor, S-2494

N.E. Corner,
Section 35,
T.14N., R.5W.

S.E. Corner,
NE1/4-NE1/4

E.1/4 Corner,
Section 35,
T.14N., R.5W.

HEDDERSEN ENGINEERING & SURVEYING



1400 South Superior Avenue
Tomah, Wisconsin 54660
(608) 372-3284 FAX: (608) 372-3429

DRAWN BY: D. M. HEFNER, RLS

DATE: MAR. 15th, 2001

DWG. NO.:

APPROVED BY:

REVISIONS

File # 2436-G2

PROJECT

**CRAIG
STORM**

SHT. NAME

SHT. NO.